

OFFICE OF THE MARION COUNTY SURVEYOR

SECTION RECORD CORNER

SECTION 23 TOWNSHIP 16 RANGE 2

DATE: 4-15-02 9-13-07

PARTY CHIEF: Wilcoxon

CREW: _____

TYPE OF MARKER: Harrison : no cap



METHOD OF ESTABLISHMENT: County: 8-15-96

IN. S.P.C. E ZONE NAD '83

NAME: 16022304

N: 507257.4690(m)

E: 46700.7330(m)

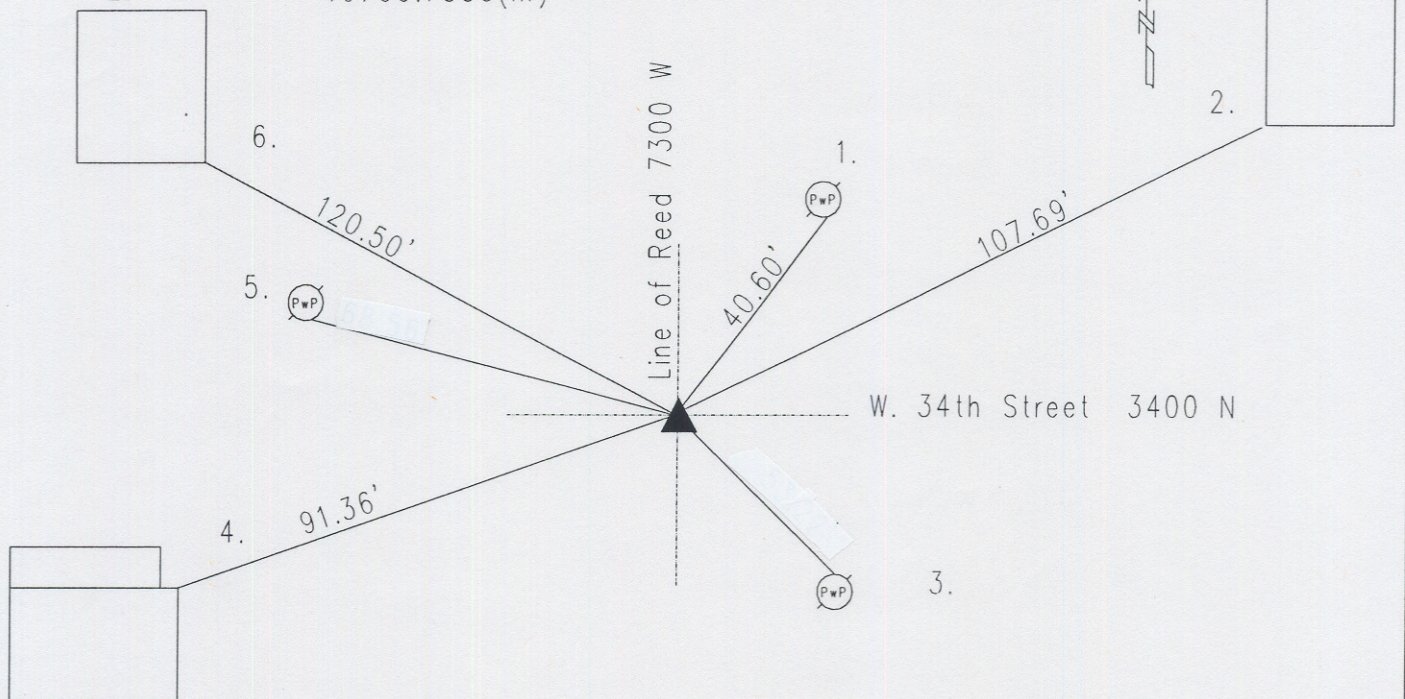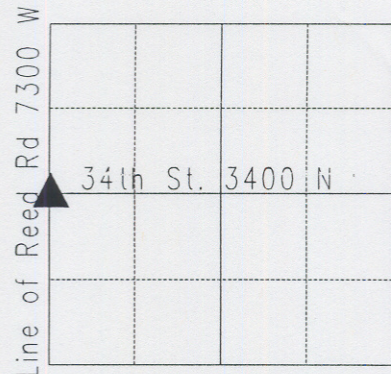

Original post set 1820 by Laughlin with witnesses: 20" white oak N 72 W 3 links; 4" burr oak S 31 E 4 links per Marion County Atlas pg. 3. Smith 8-24-1866 called stone with both witness trees standing per Wayne Township Legal Survey Book pg. 10. Monroe 1-20-60 called steel pin over stone 6" down. Stone over old stake. Cripe called boat spike. Miller 4-8-75 called PK nail. Greene 10-28-89 called PK nail. Wilcoxon excavated 7-22-93 and PK nail found 3 1/2" down. 1/2" steel pin found 5 1/2" dn. Stone found 11" dn 12"x9"x8". Evidence old hub fd 33" dn. Harrison set. Re-tied 8-15-96 by MCSO. Re-tied 4-15-02 by Wilcoxon.

REF.	DISTANCE	DESCRIPTION
1.	40.60'	Mag nail w/brass washer SE PwP#172-392 B 12"up
2.	107.69'	SW corner of brick ADDRESS 7240
3.	49.58'	Road nail N PwP#3-422 A 20"up
4.	91.36'	NE corner of ADDRESS 7311
5.	68.70'	Road nail S PwP no# 12"up
6.	120.50'	SE corner of brick ADDRESS 7310